


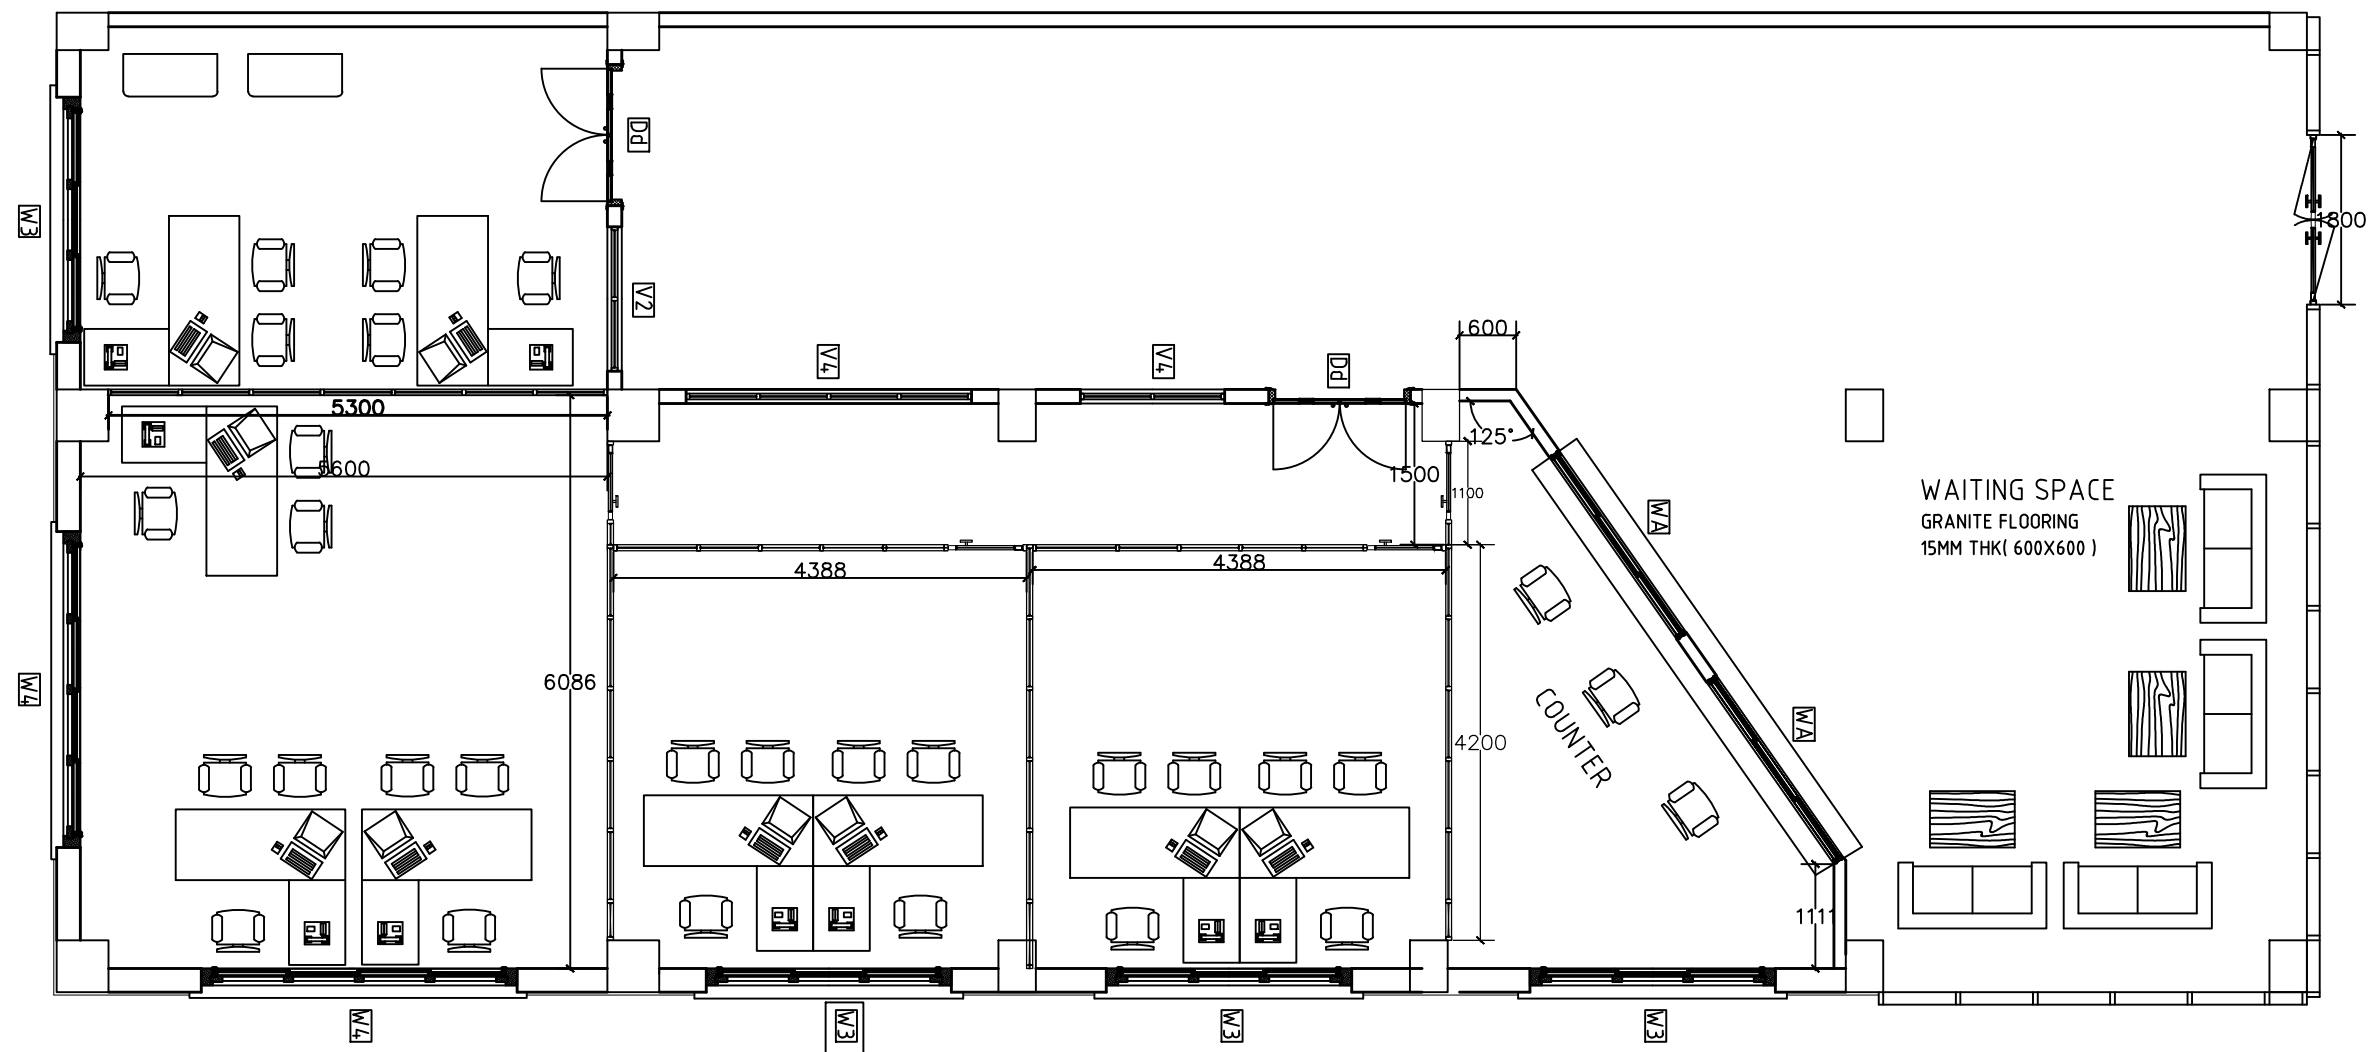

Cubicle office plan

ROYAL GOVERNMENT OF BHUTAN
ROYAL UNIVERSITY OF BHUTAN

CLCS COLLEGE OF LANGUAGE
and
CULTURE STUDIES
TAKTSE,TRONGSA : BHUTAN

Consultants
CLCS, TAKTSE, TRONGSA

Project Architect : Mr. Tshewang Signature

Structural Engineer : Signature

Sanitary Engineer: Signature

Electrical Engineer: Signature

Drawn By: Mr. Tshewang Signature

Name of the Work:
Ground Floor Partition

Drawing Title:
Partition plan



Scale: NTS Dated: 14/08/18

Approved By: RUB Signature

REVISION	DESCRIPTION	DATE
A		
B		
C		
D		
E		
F		
G		

Drawing No:
CLCS/ADM/AR

Sheet No:
01

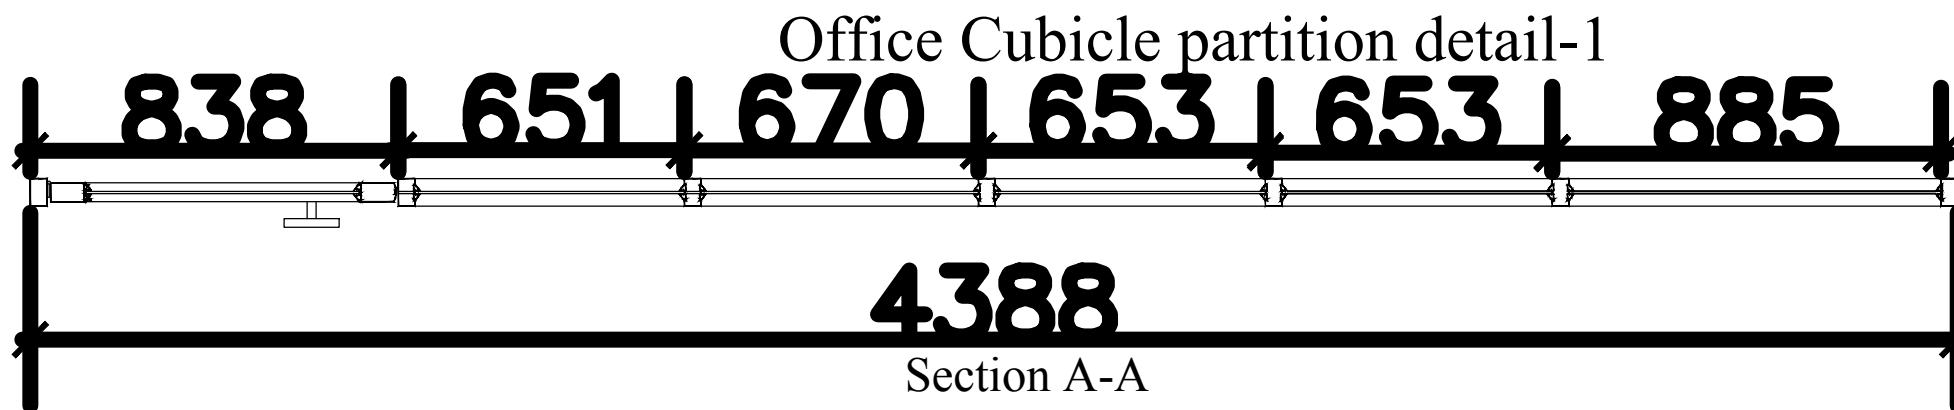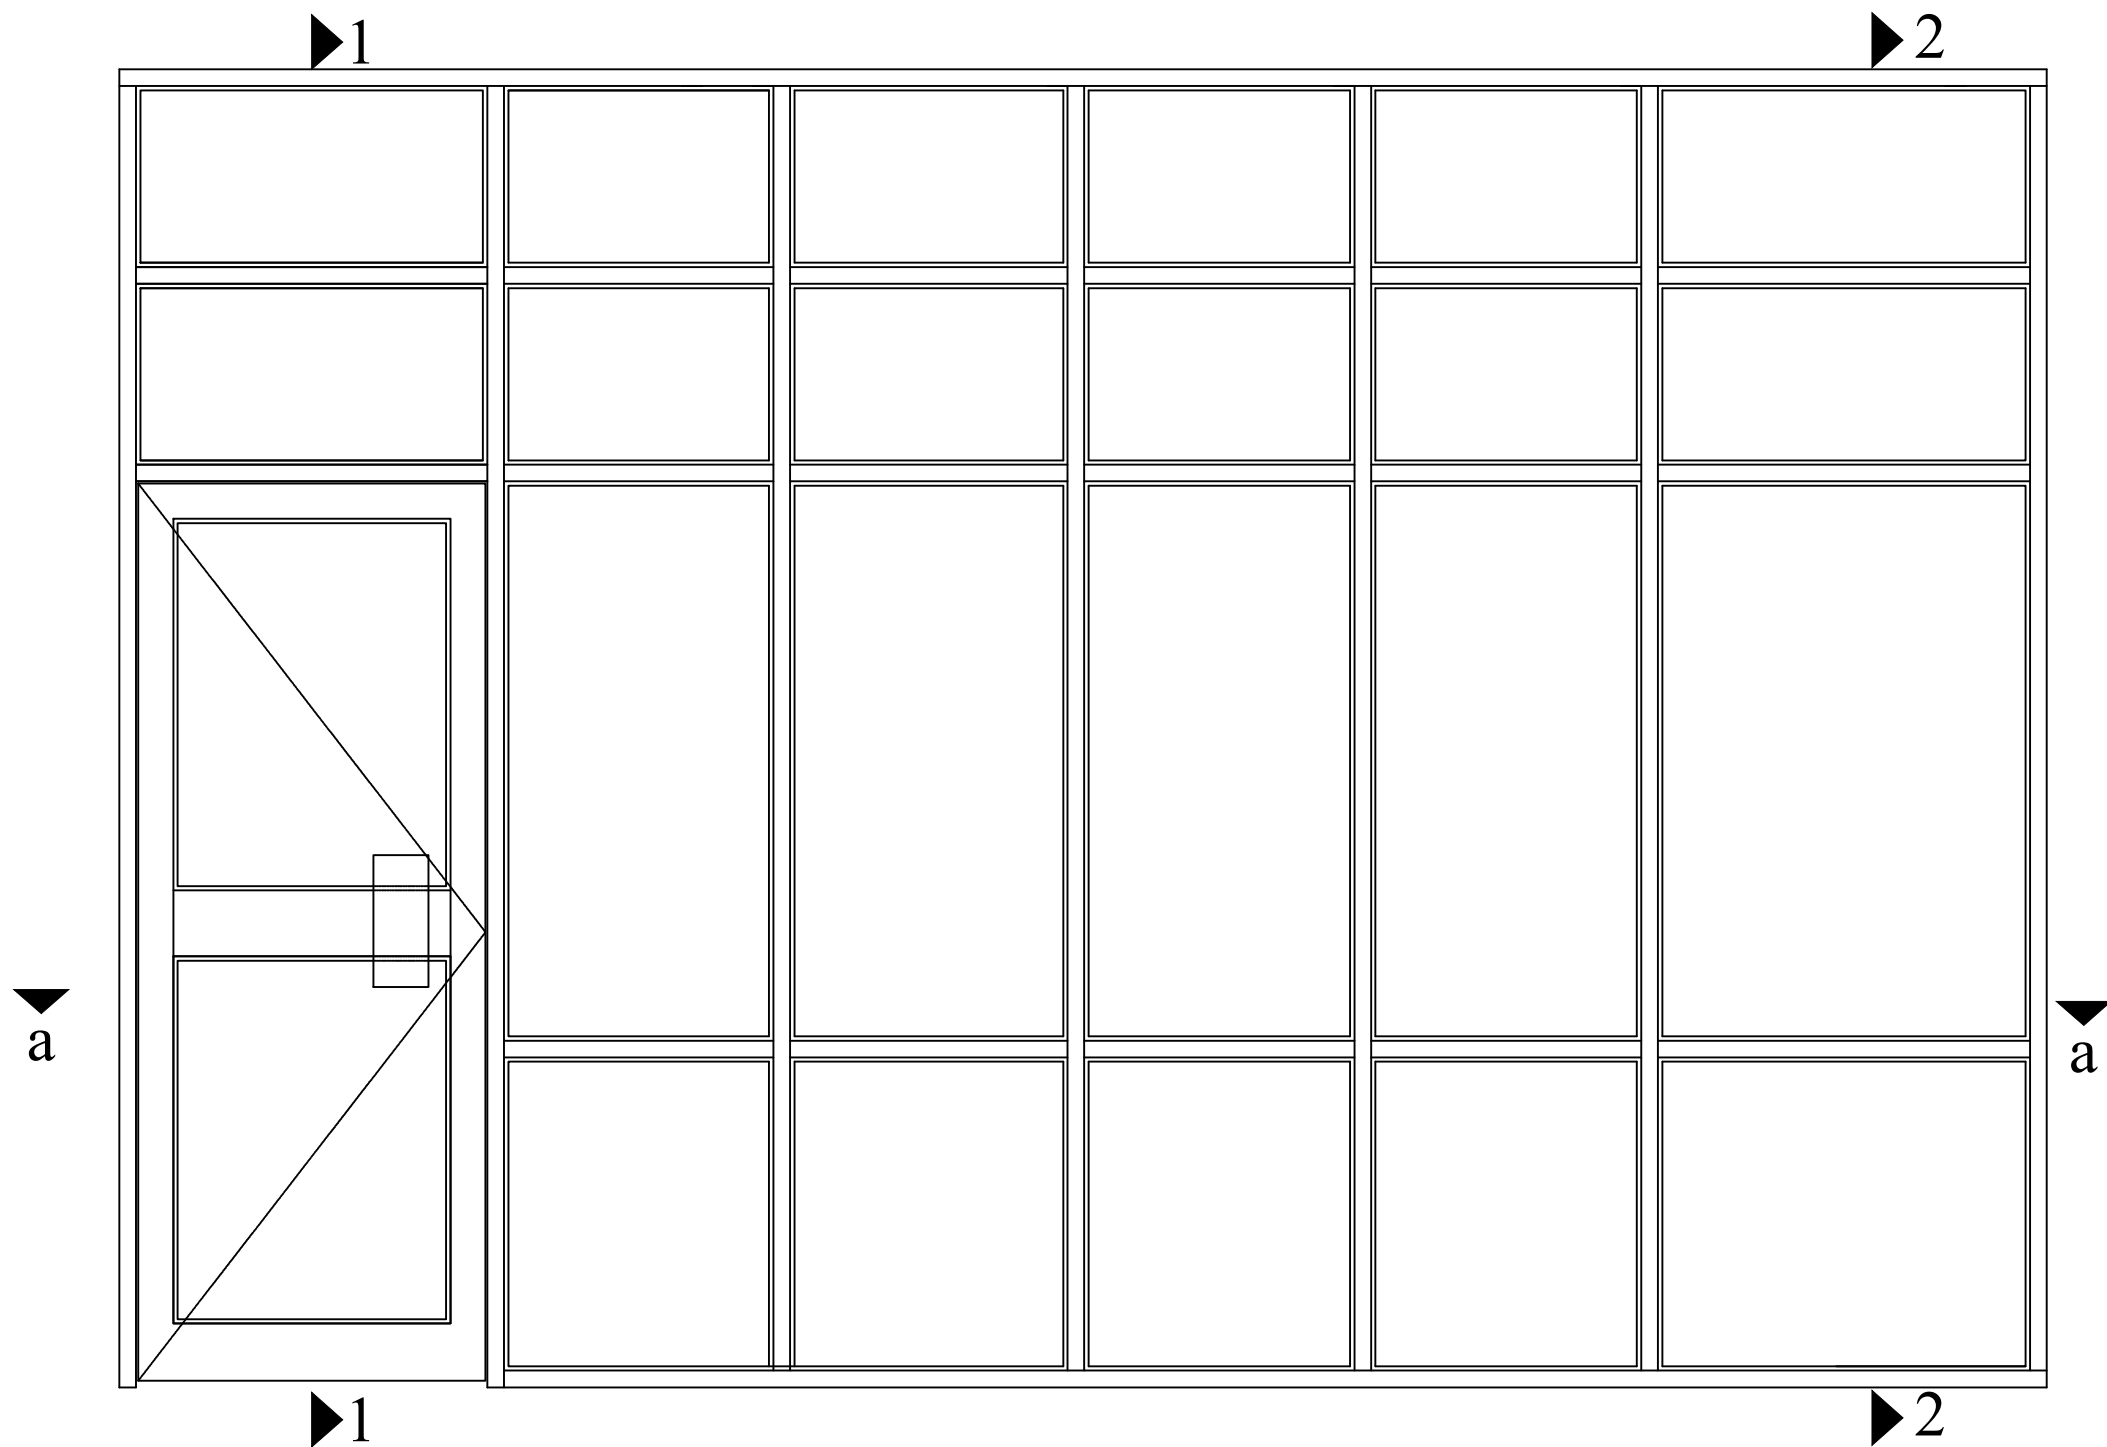

ROYAL GOVERNMENT OF BHUTAN
ROYAL UNIVERSITY OF BHUTAN

CLCS	COLLEGE OF LANGUAGE and CULTURE STUDIES TAKTSE, TRONGSA - BHUTAN
------	---

Consultants
CLCS, TAKTSE, TRONGSA

Project Architect : Mr. Tshewang	Signature
-------------------------------------	-----------

Structural Engineer :	Signature
-----------------------	-----------

Sanitary Engineer:	Signature
--------------------	-----------

Electrical Engineer:	Signature
----------------------	-----------

Drawn By: Mr. Tshewang	Signature
---------------------------	-----------

Name of the Work:
Office Partition

Drawing Title:
Reference Sections


Scale: NTS	Dated: 14/08/18
---------------	--------------------

Approved By: RUB	Signature
---------------------	-----------


REVISION	DESCRIPTION	DATE
A		
B		
C		
D		
E		
F		
G		

Drawing No:
CLCS/ADM/AR

Sheet No:
02

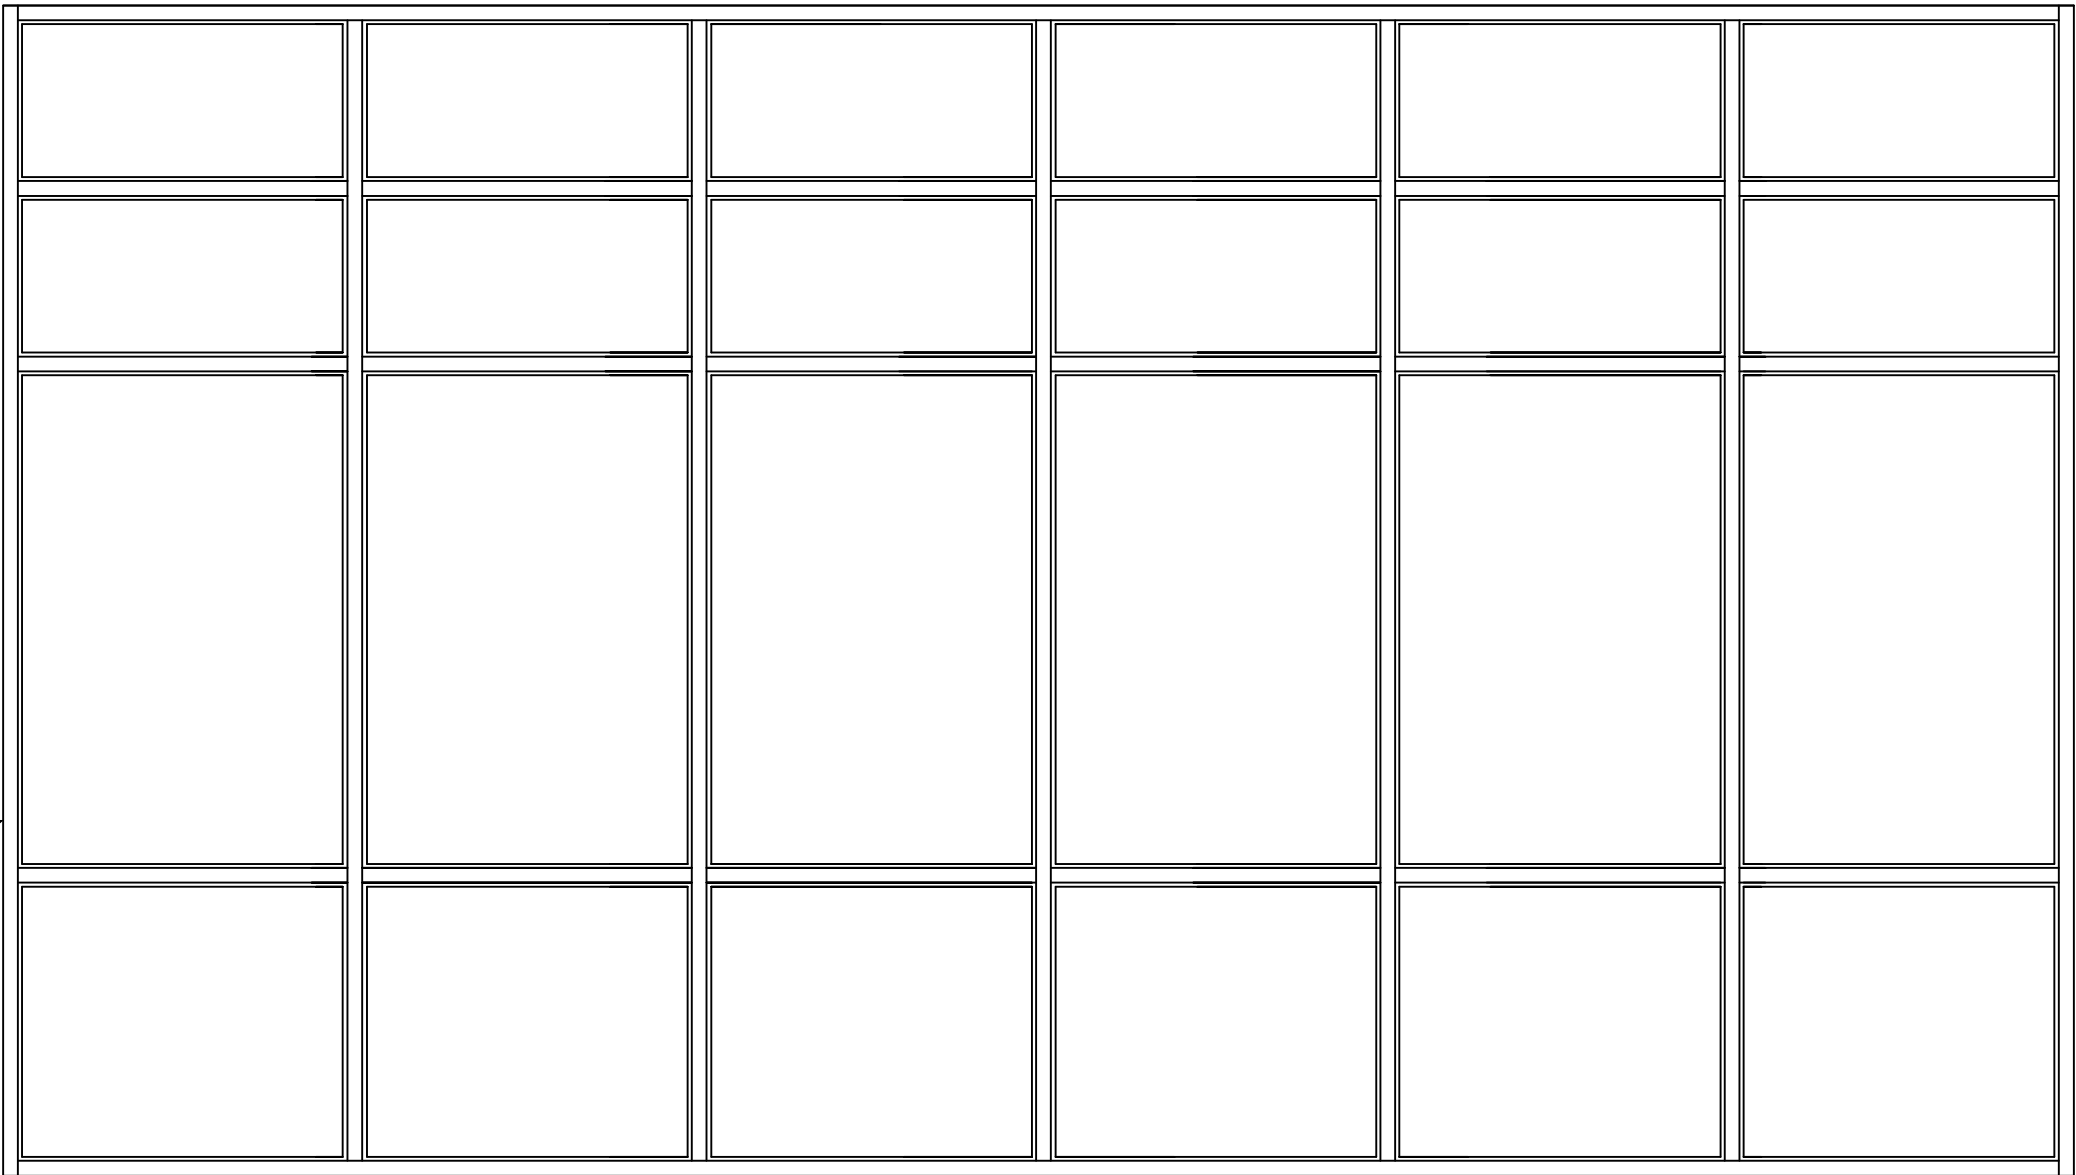

Office Cubicle partition detail-2

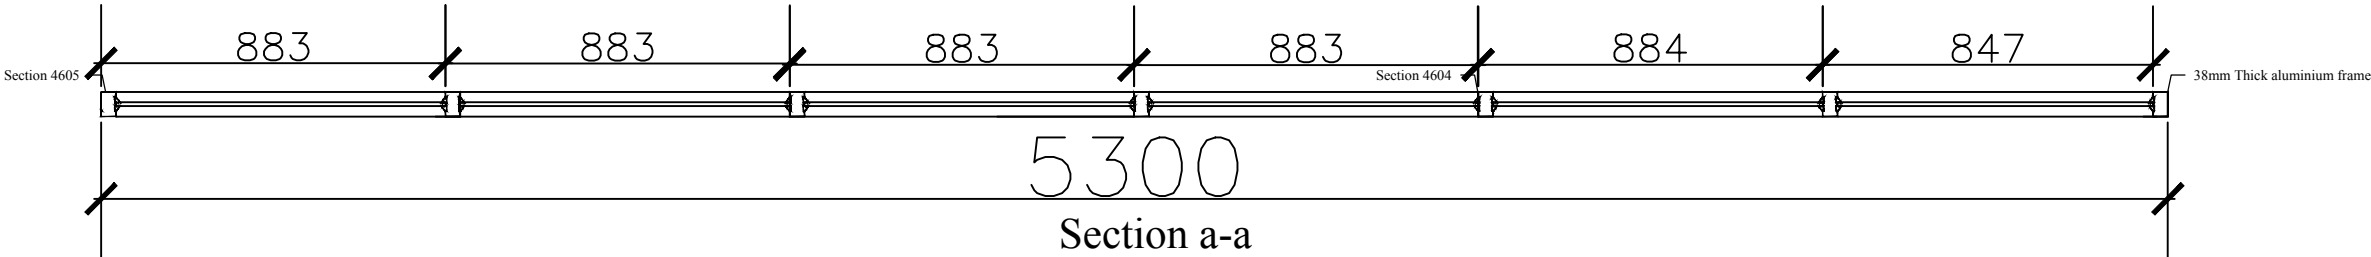

ROYAL GOVERNMENT OF BHUTAN
ROYAL UNIVERSITY OF BHUTAN

CLCS COLLEGE OF LANGUAGE
and
CULTURE STUDIES
TAKTSE, TRONGSA : BHUTAN

Consultants
CLCS, TAKTSE, TRONGSA

Project Architect : Signature
Mr. Tshewang

Structural Engineer : Signature

Sanitary Engineer: Signature

Electrical Engineer: Signature

Drawn By: Signature
Mr. Tshewang

Name of the Work:
Office Partition

Drawing Title:
Elevation & Section


Scale: NTS Dated: 14/08/18

Approved By: Signature
RUB


REVISION	DESCRIPTION	DATE
A		
B		
C		
D		
E		
F		
G		

Drawing No:
CLCS/ADM/AR


Sheet No:
03

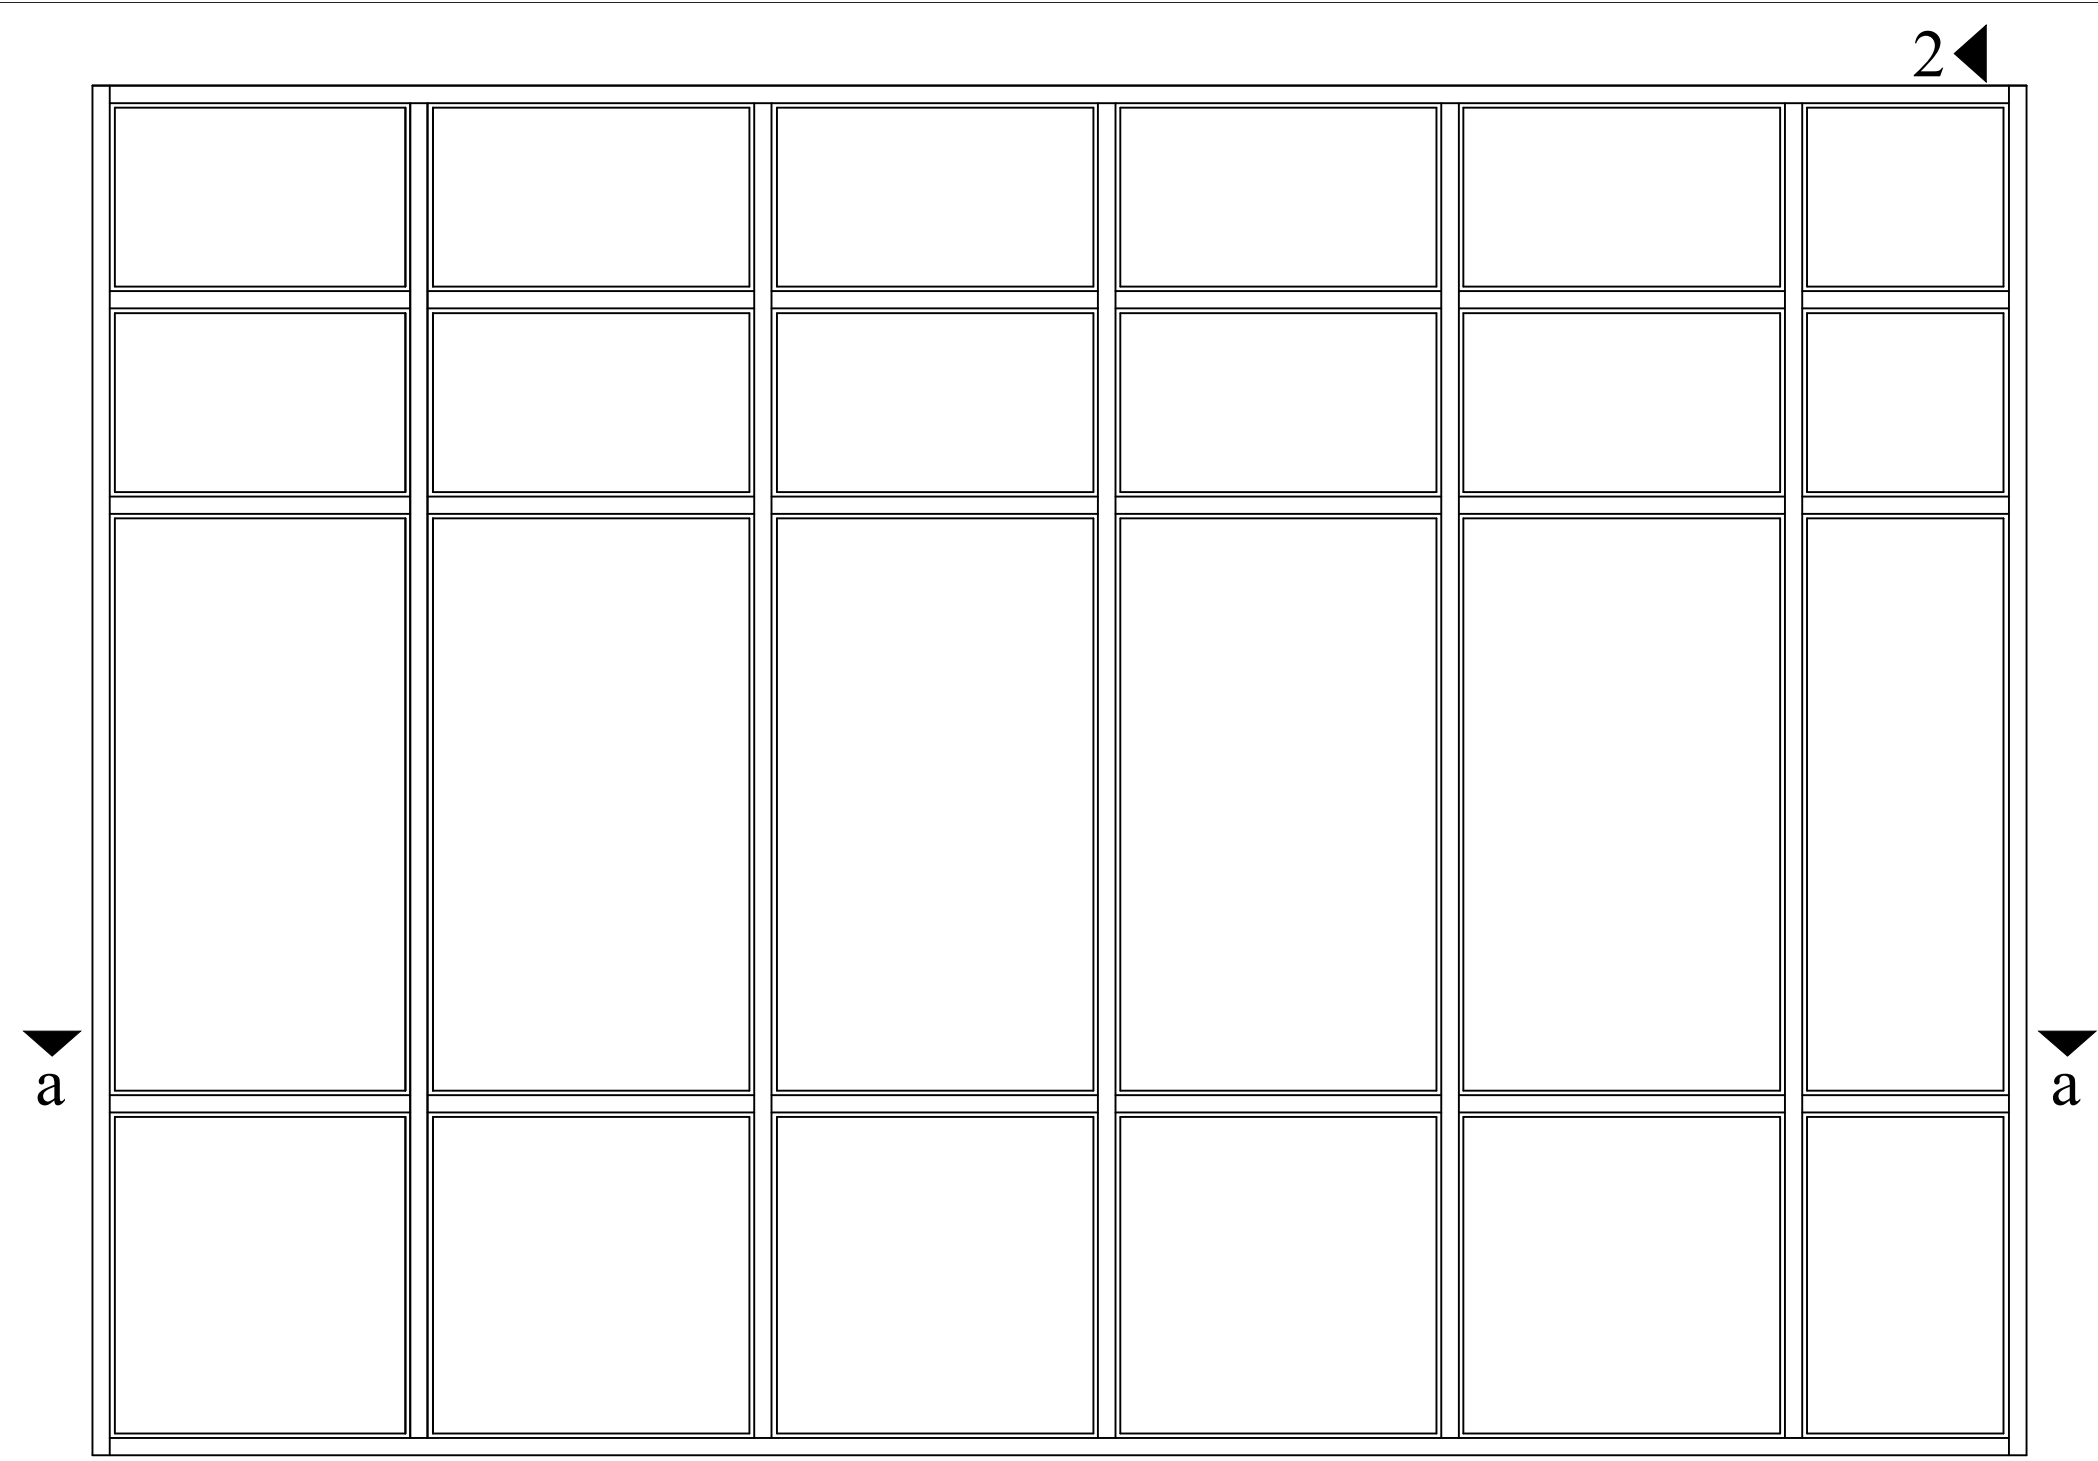


Office Cubicle partition detail-3, which lies on Column 2

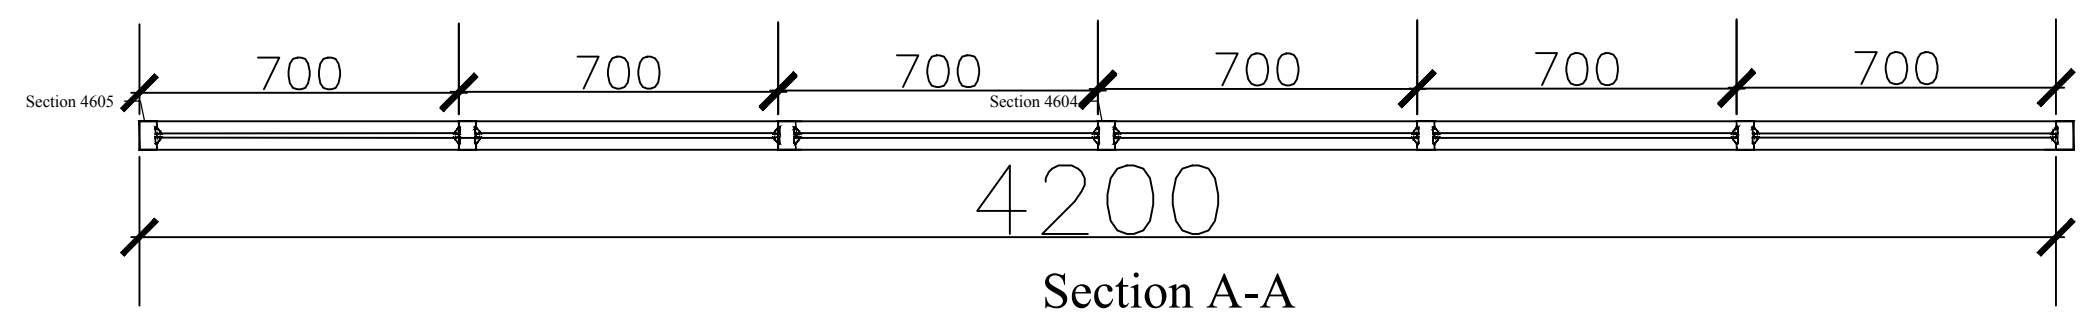

ROYAL GOVERNMENT OF BHUTAN ROYAL UNIVERSITY OF BHUTAN		
CLCS	COLLEGE OF LANGUAGE and CULTURE STUDIES TAKTSE,TRONGSA : BHUTAN	
Consultants CLCS, TAKTSE, TRONGSA		
Project Architect : Mr. Tshewang		Signature
Structural Engineer :		Signature
Sanitary Engineer:		Signature
Electrical Engineer:		Signature
Drawn By: Mr. Tshewang		Signature
Name of the Work: Office Partition		
Drawing Title: Elevation & Section		
Scale: NTS	Dated: 14/08/18	
Approved By: RUB		Signature
REVISION	DESCRIPTION	DATE
A		
B		
C		
D		
E		
F		
G		
Drawing No: CLCS/ADM/AR		
Sheet No: 04		

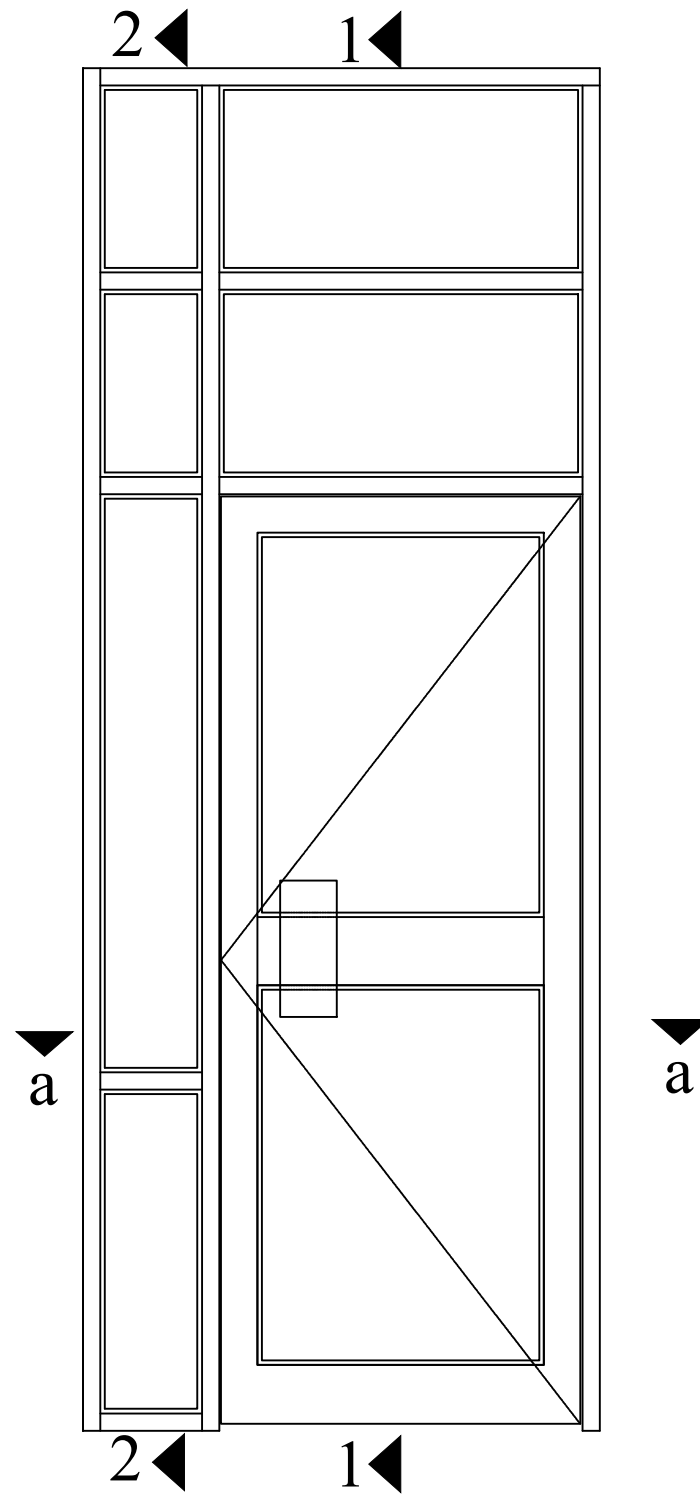

Office Cubicle partition detail-4

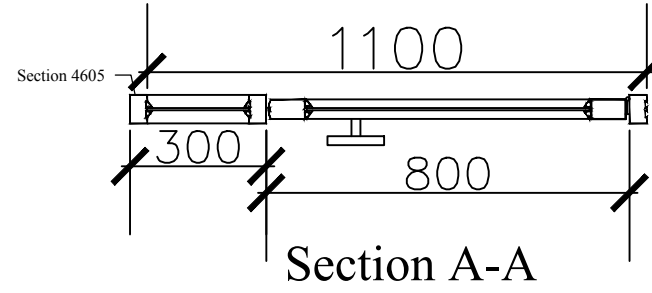

ROYAL GOVERNMENT OF BHUTAN
ROYAL UNIVERSITY OF BHUTAN

CLCS COLLEGE OF LANGUAGE
and
CULTURE STUDIES
TAKTSE, TRONGSA : BHUTAN

Consultants
CLCS, TAKTSE, TRONGSA

Project Architect : Signature
Mr. Tshewang

Structural Engineer : Signature

Sanitary Engineer: Signature

Electrical Engineer: Signature

Drawn By: Signature
Mr. Tshewang

Name of the Work:
Office Partition

Drawing Title:
Elevation & Section



Scale: NTS Dated: 14/08/18

Approved By: Signature
RUB

REVISION	DESCRIPTION	DATE
A		
B		
C		
D		
E		
F		
G		

Drawing No:
CLCS/ADM/AR

Sheet No:
05

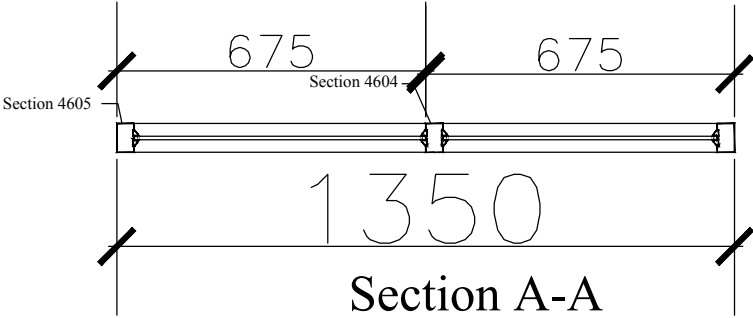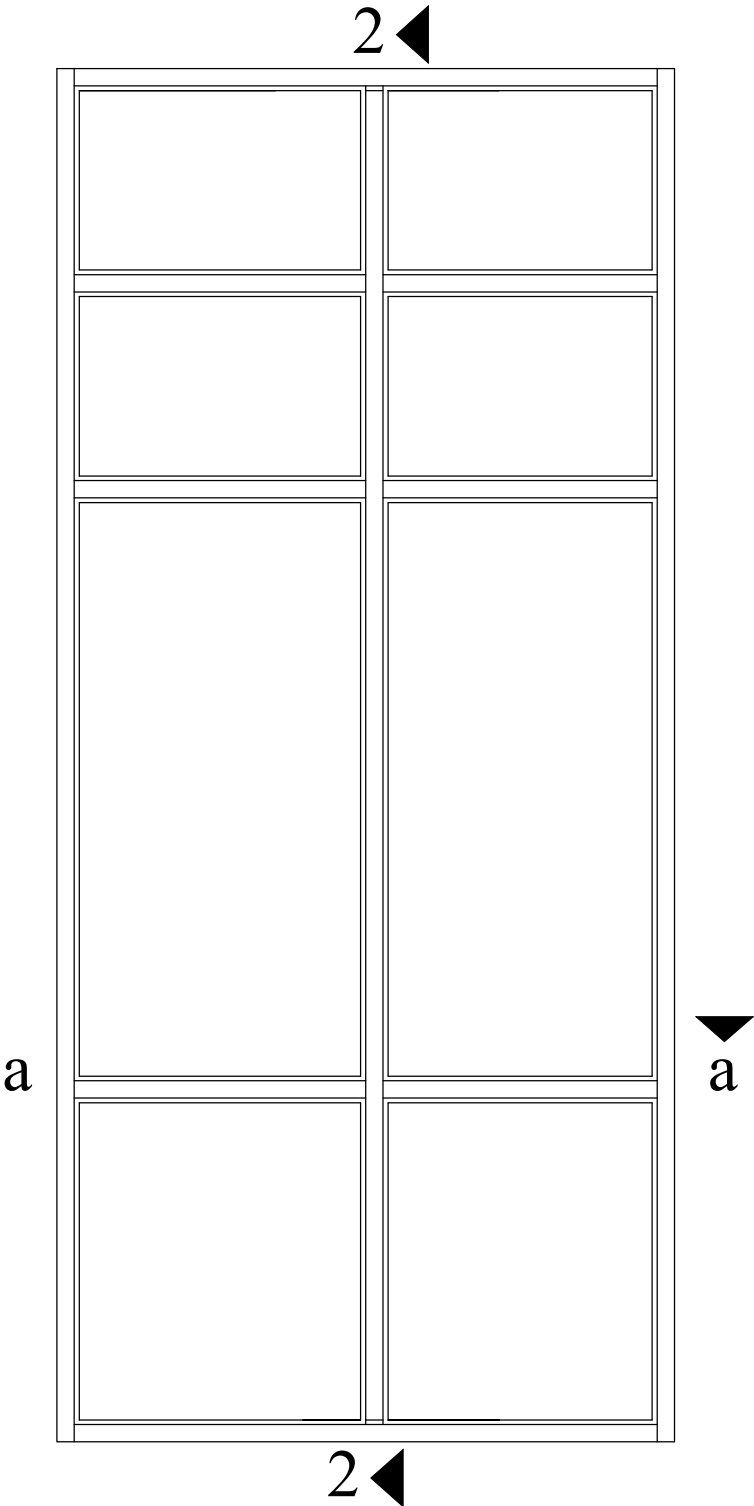

ROYAL GOVERNMENT OF BHUTAN
ROYAL UNIVERSITY OF BHUTAN

CLCS COLLEGE OF LANGUAGE
and
CULTURE STUDIES
TAKTSE, TRONGSA : BHUTAN

Consultants
CLCS, TAKTSE, TRONGSA

Project Architect :
Mr. Tshewang

Signature

Structural Engineer :

Signature

Sanitary Engineer:

Signature

Electrical Engineer:

Signature

Drawn By:
Mr. Tshewang

Signature

Name of the Work:
Library Security Partition

Drawing Title:
Elevation & Section

Scale: NTS Dated: 14/08/18


Approved By: RUB

Signature

REVISION	DESCRIPTION	DATE
A		
B		
C		
D		
E		
F		
G		

Drawing No:
CLCS/ADM/AR

Sheet No:
06

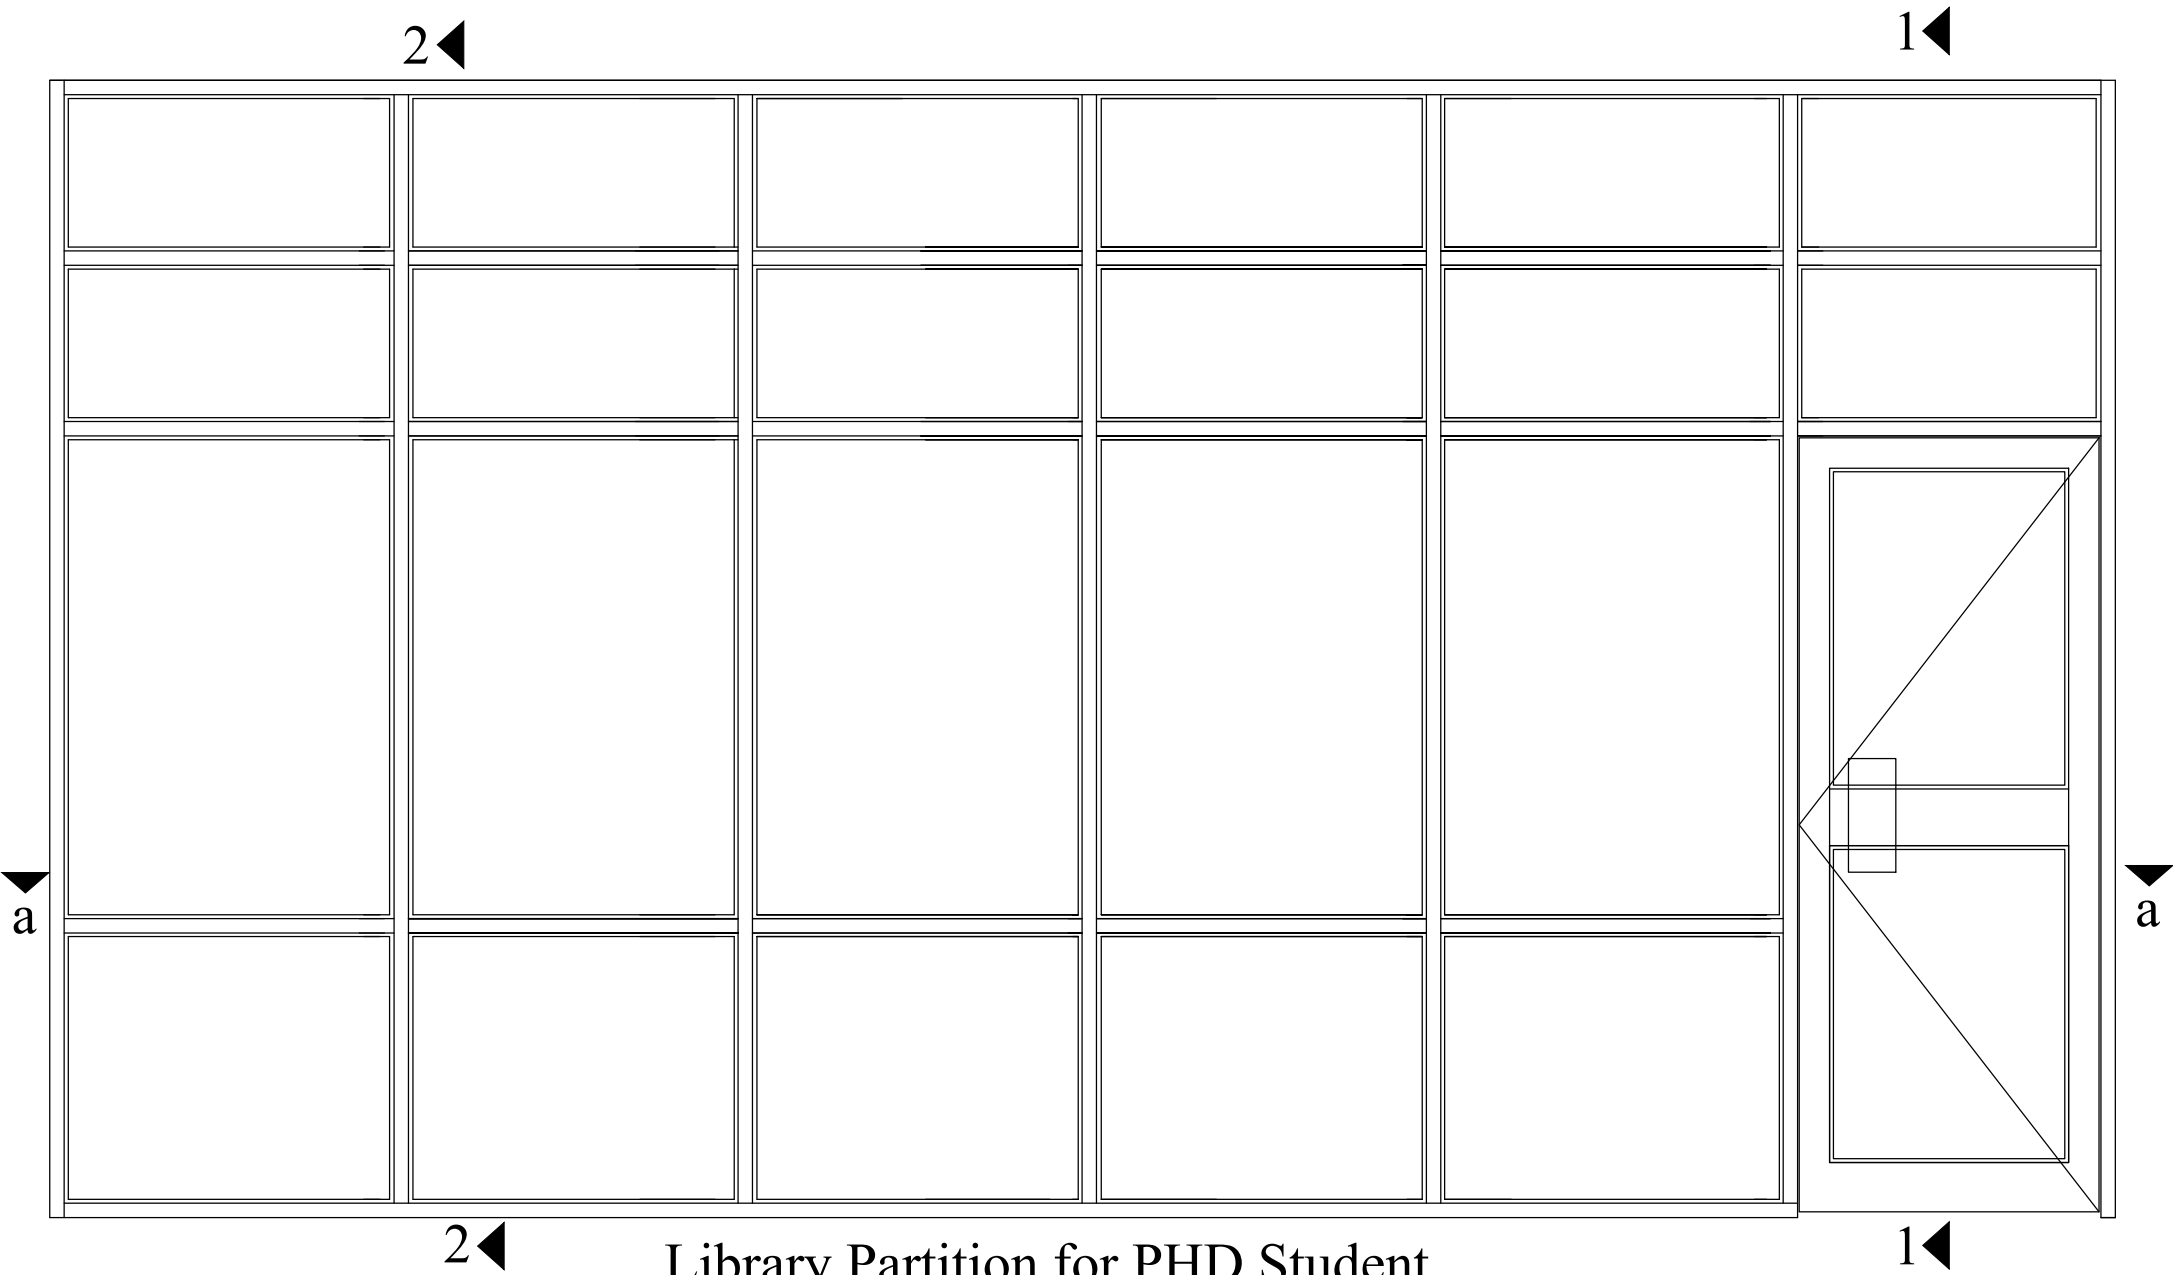

ROYAL GOVERNMENT OF BHUTAN
ROYAL UNIVERSITY OF BHUTAN

CLCS	COLLEGE OF LANGUAGE and CULTURE STUDIES TAKTSE, TRONGSA : BHUTAN
	Consultants CLCS, TAKTSE, TRONGSA
	Project Architect : Mr. Tshewang

Project Architect :	Signature
Mr. Tshewang	

Structural Engineer :	Signature
-----------------------	-----------

Sanitary Engineer:	Signature
--------------------	-----------

Electrical Engineer:	Signature
----------------------	-----------

Drawn By:	Signature
Mr. Tshewang	

Name of the Work:
Library Security Partition

Drawing Title:
Elevation & Section


Scale:	Dated:
NTS	14/08/18

Approved By:	Signature
RUB	


REVISION	DESCRIPTION	DATE
A		
B		
C		
D		
E		
F		
G		

Drawing No:
CLCS/ADM/AR

Sheet No:
07

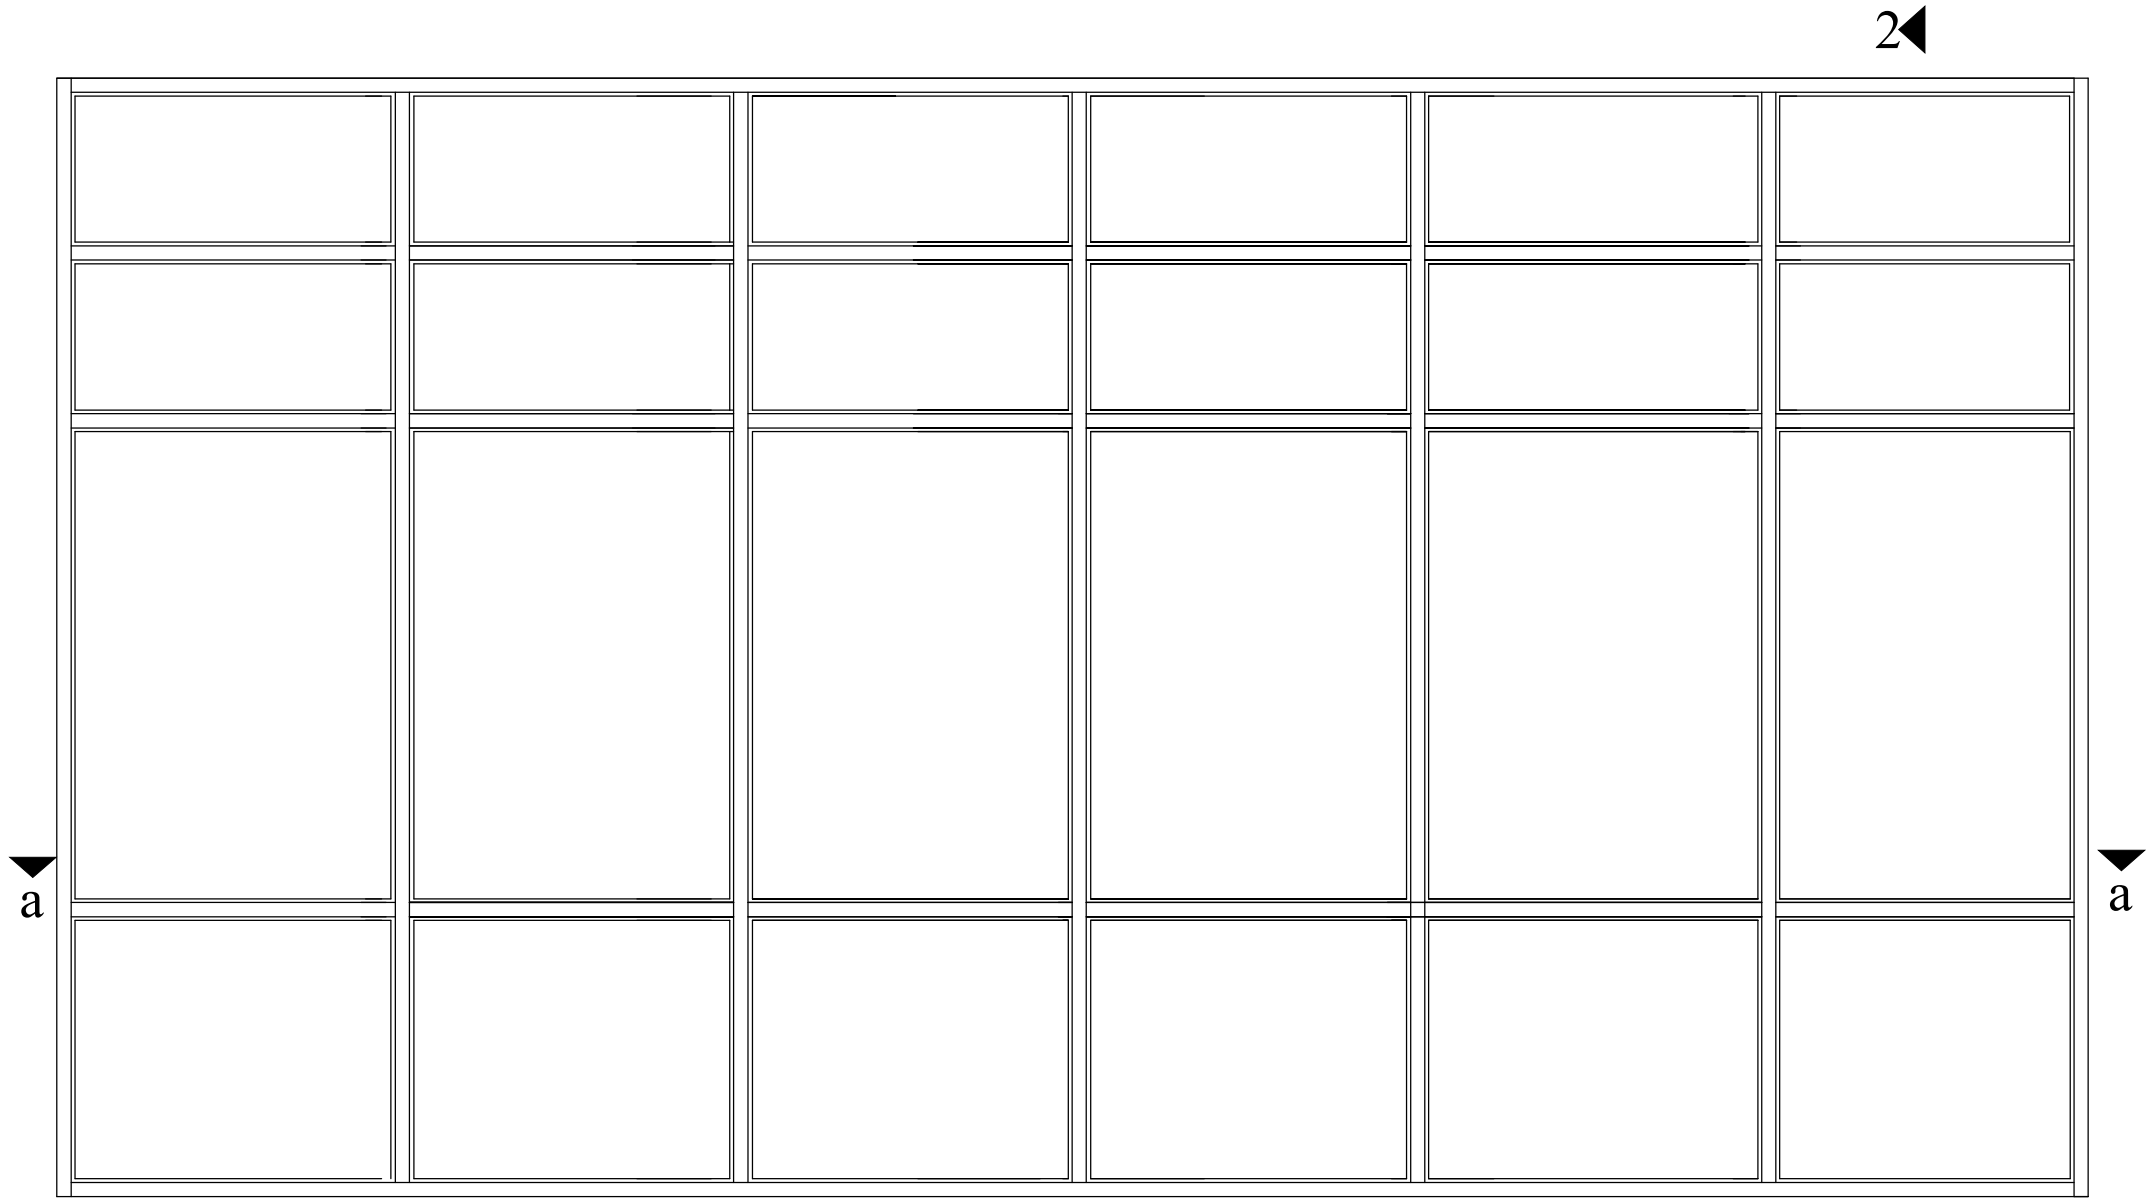

Library Partition for PHD Student

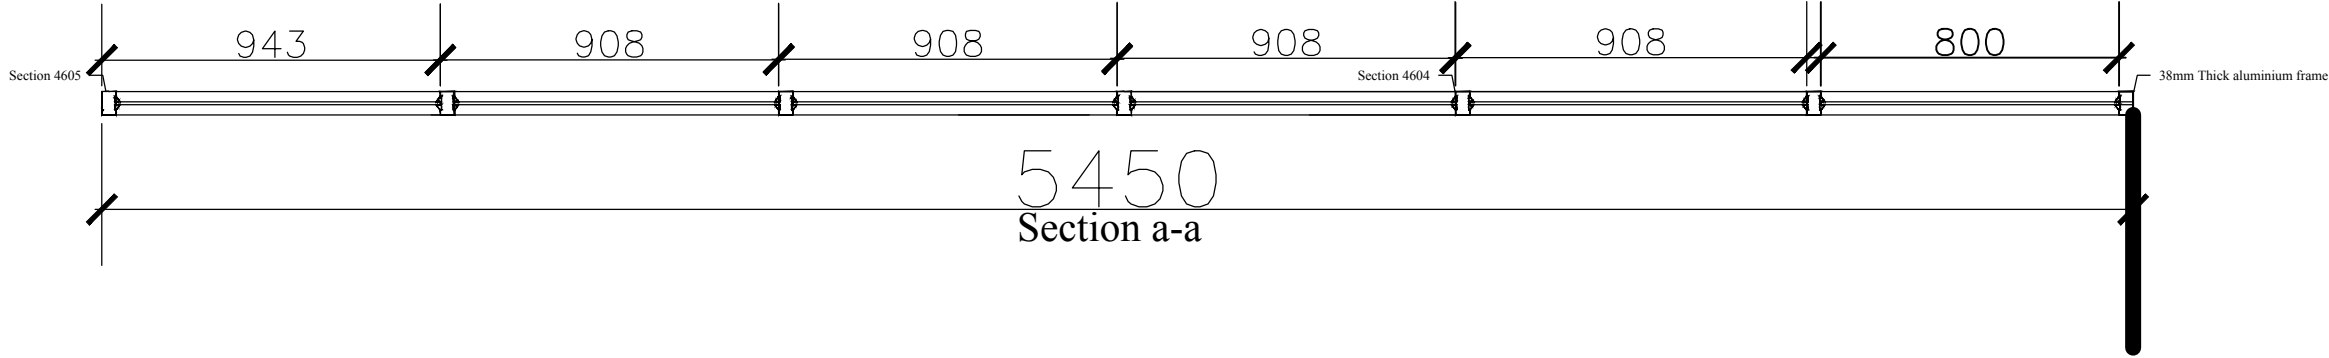

ROYAL GOVERNMENT OF BHUTAN
ROYAL UNIVERSITY OF BHUTAN

CLCS COLLEGE OF LANGUAGE
and
CULTURE STUDIES
TAKTSE, TRONGSA : BHUTAN

Consultants
CLCS, TAKTSE, TRONGSA

Project Architect :
Mr. Tshewang

Signature

Structural Engineer :

Signature

Sanitary Engineer:

Signature

Electrical Engineer:

Signature

Drawn By:
Mr. Tshewang

Signature

Name of the Work:
Library Security Partition

Drawing Title:
Elevation & Section

Scale: NTS Dated: 14/08/18


Approved By:
RUB

Signature



REVISION	DESCRIPTION	DATE
A		
B		
C		
D		
E		
F		
G		


Drawing No:
CLCS/ADM/AR

Sheet No:
08

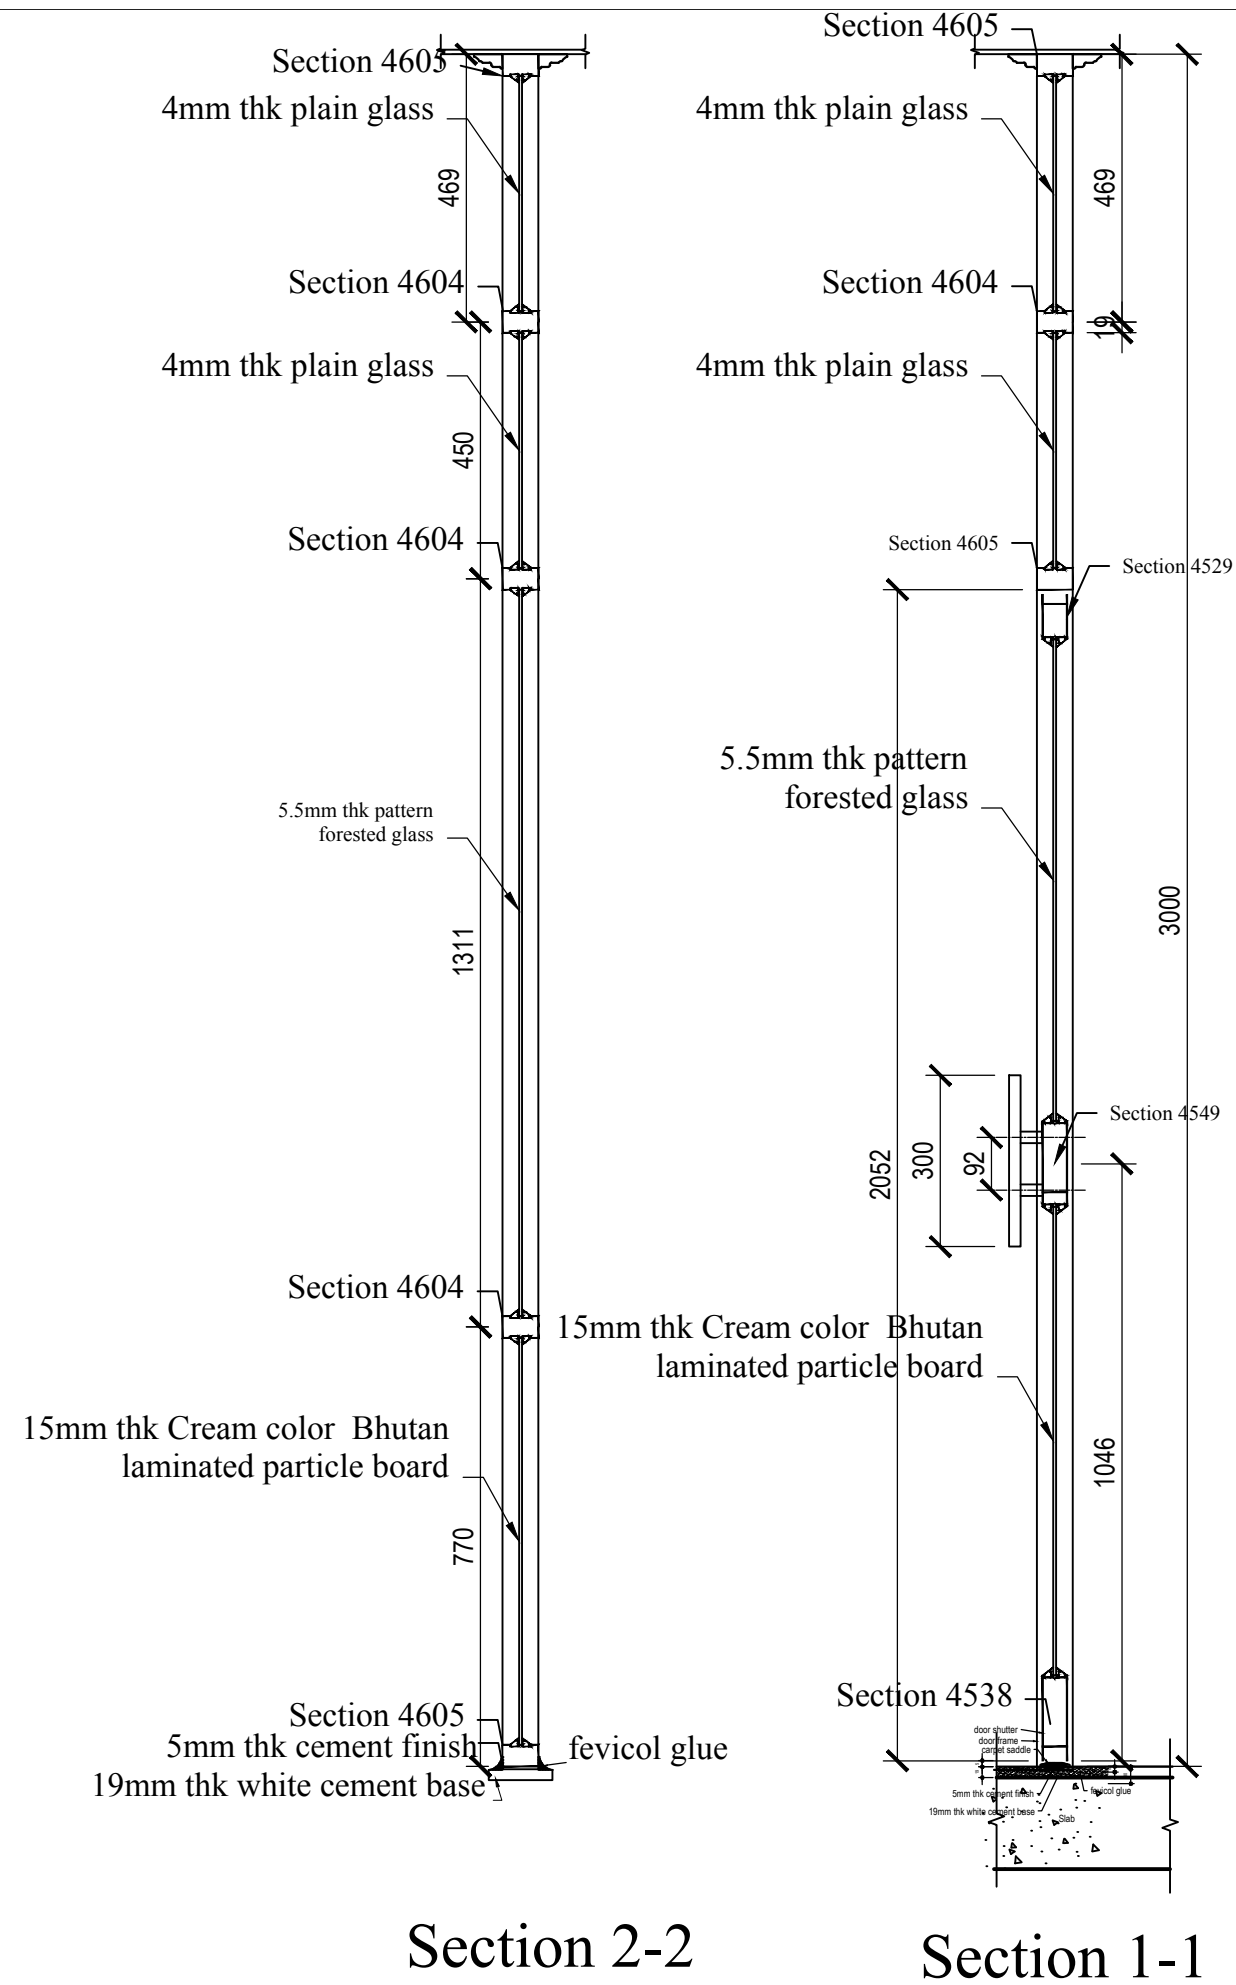

ROYAL GOVERNMENT OF BHUTAN ROYAL UNIVERSITY OF BHUTAN		
CLCS	COLLEGE OF LANGUAGE and CULTURE STUDIES TAKTSE, TRONGSA : BHUTAN	
	Consultants CLCS, TAKTSE, TRONGSA	
Project Architect : Mr. Tshewang		Signature
Structural Engineer :		Signature
Sanitary Engineer:		Signature
Electrical Engineer:		Signature
Drawn By: Mr. Tshewang		Signature
Name of the Work: Library Security Partition		
Drawing Title: Elevation & Section		
Scale: NTS		Dated: 14/08/18
Approved By: RUB		Signature
REVISION	DESCRIPTION	DATE
A		
B		
C		
D		
E		
F		
G		
Drawing No: CLCS/ADM/AR		
Sheet No: 09		

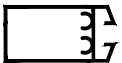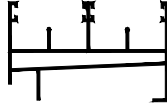MEMBERS	DESCRIPTIONS	Section No.
	Shutter Side (handle) Jindal brand or equivalent-heavy series D	8798
	Shutter Top and Bottom Jindal brand or equivalent-heavy series D	8799
	Shutter Middle Jindal brand or equivalent-heavy series D	8897
	Shutter Interlocking Jindal brand or equivalent-heavy series D	8794
	Frame Top and Sides Jindal brand or equivalent-heavy series D	8796
	Frame Bottom with Gutter Jindal brand or equivalent-heavy series D	8753
	Hinged window Frame Jindal brand or equivalent-heavy series B	8462
	Hinged Shutter with Glass Jindal brand or equivalent-heavy series B	8463

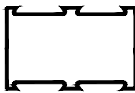MEMBERS	DESCRIPTIONS	Section No.
	Partation Frame Top, Bottom and Sides	4605
	Partation frame middle	4604
	Glazing clips	4420
	Glazing plates Jindal brand or equivalent-heavy series	4408
	Door Shutter Vertical sides Jindal brand or equivalent-heavy series	4526
	Door shutter Top and Bottom Jindal brand or equivalent-heavy series	4529,4538
	Door shutter middle Jindal brand or equivalent-heavy series	4549
	Door shutter Side for Hinge Jindal brand or equivalent-heavy series	4649

ROYAL GOVERNMENT OF BHUTAN
ROYAL UNIVERSITY OF BHUTAN

CLCS

COLLEGE OF LANGUAGE
and
CULTURE STUDIES
TAKTSE,TRONGSA : BHUTAN

Consultants
CLCS, TAKTSE, TRONGSA

Project Architect :

Mr. Tshewang

Signature

Structural Engineer :

Signature

Sanitary Engineer:

Signature

Electrical Engineer:

Signature

Drawn By:

Mr. Tshewang

Signature

Name of the Work:
Partition

Drawing Title:
Specifications

Scale:

NTS

Dated:

14/08/18

Approved By:


RUB

Signature

REVISION	DESCRIPTION	DATE
A		
B		
C		
D		
E		
F		
G		

Drawing No:
CLCS/ADM/AR

Sheet No:
11

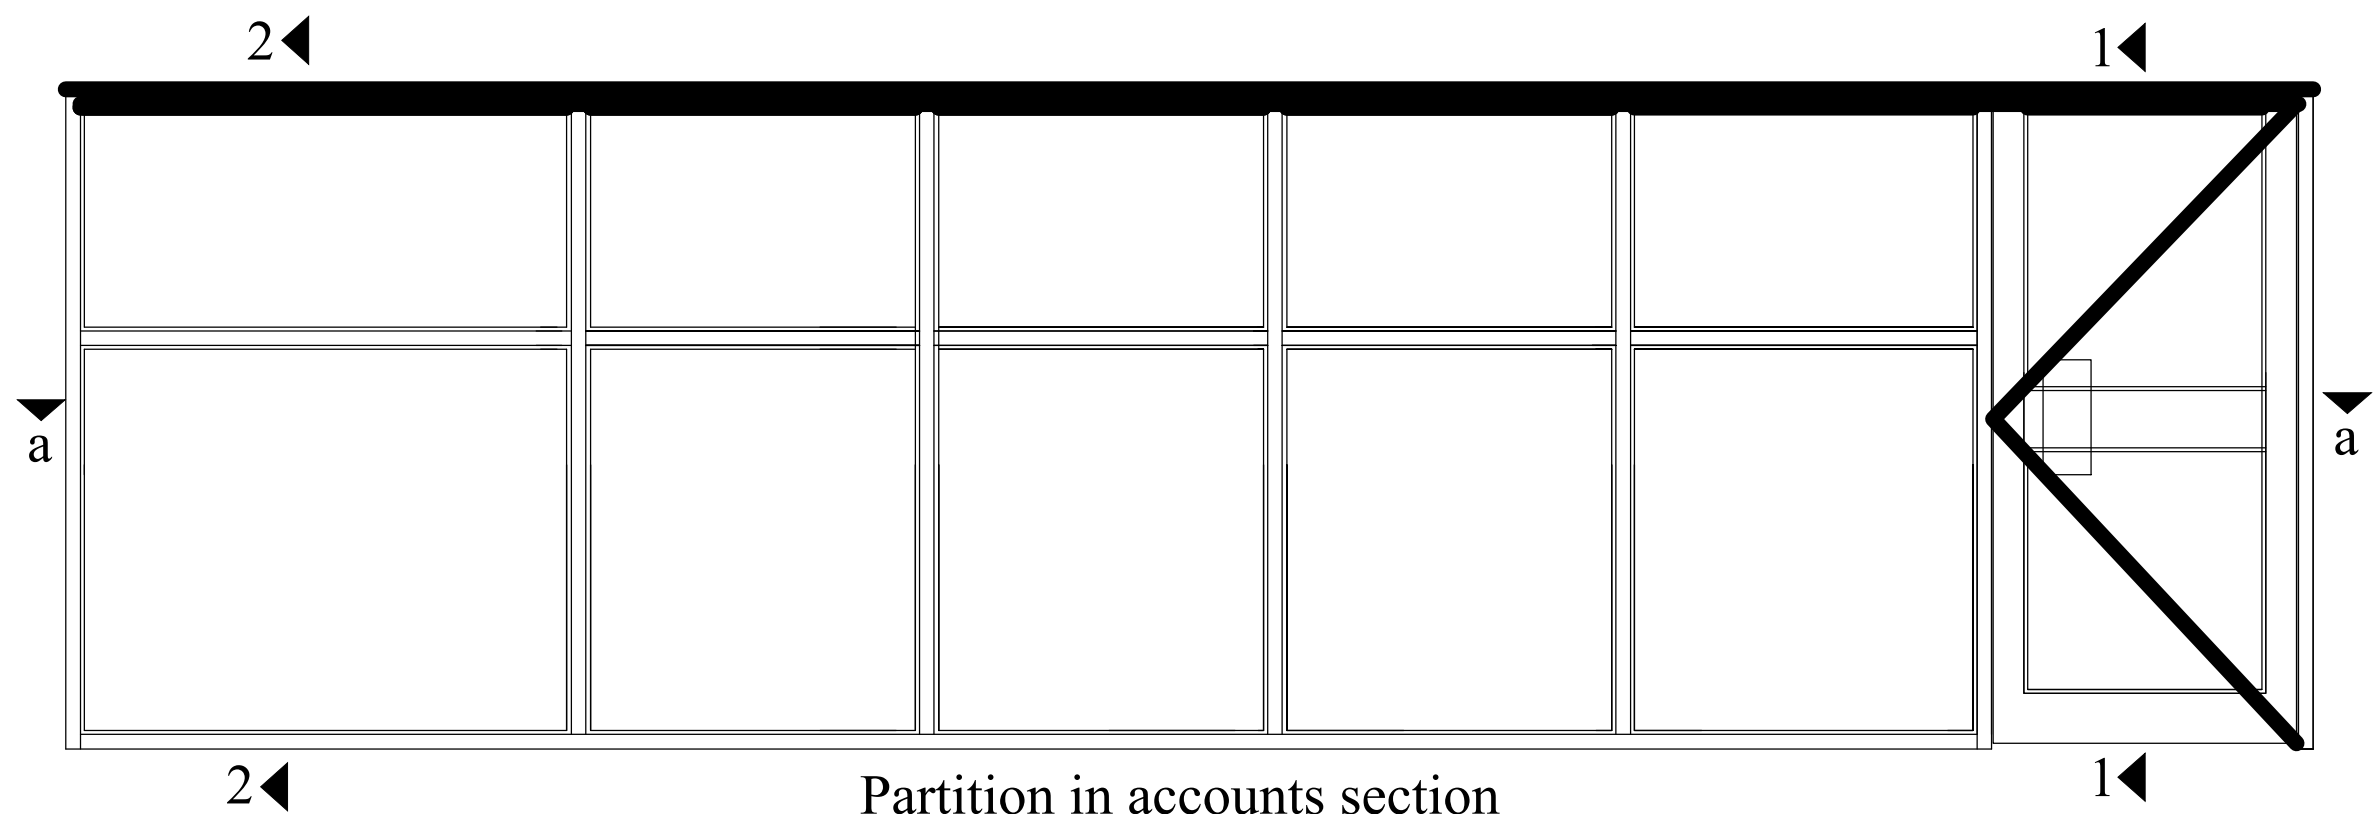

ROYAL GOVERNMENT OF BHUTAN
ROYAL UNIVERSITY OF BHUTAN

CLCS	COLLEGE OF LANGUAGE and CULTURE STUDIES TAKTSE, TRONGSA : BHUTAN
------	---

Consultants
CLCS, TAKTSE, TRONGSA

Project Architect : Mr. Tshewang	Signature
-------------------------------------	-----------

Structural Engineer :	Signature
-----------------------	-----------

Sanitary Engineer:	Signature
--------------------	-----------

Electrical Engineer:	Signature
----------------------	-----------

Drawn By: Mr. Tshewang	Signature
---------------------------	-----------

Name of the Work:
Partition

Drawing Title:
Acc Partition


Scale: NTS	Dated: 14/08/18
---------------	--------------------

Approved By: RUB	Signature
---------------------	-----------


REVISION	DESCRIPTION	DATE
A		
B		
C		
D		
E		
F		
G		

Drawing No:
CLCS/ADM/AR

Sheet No:
12

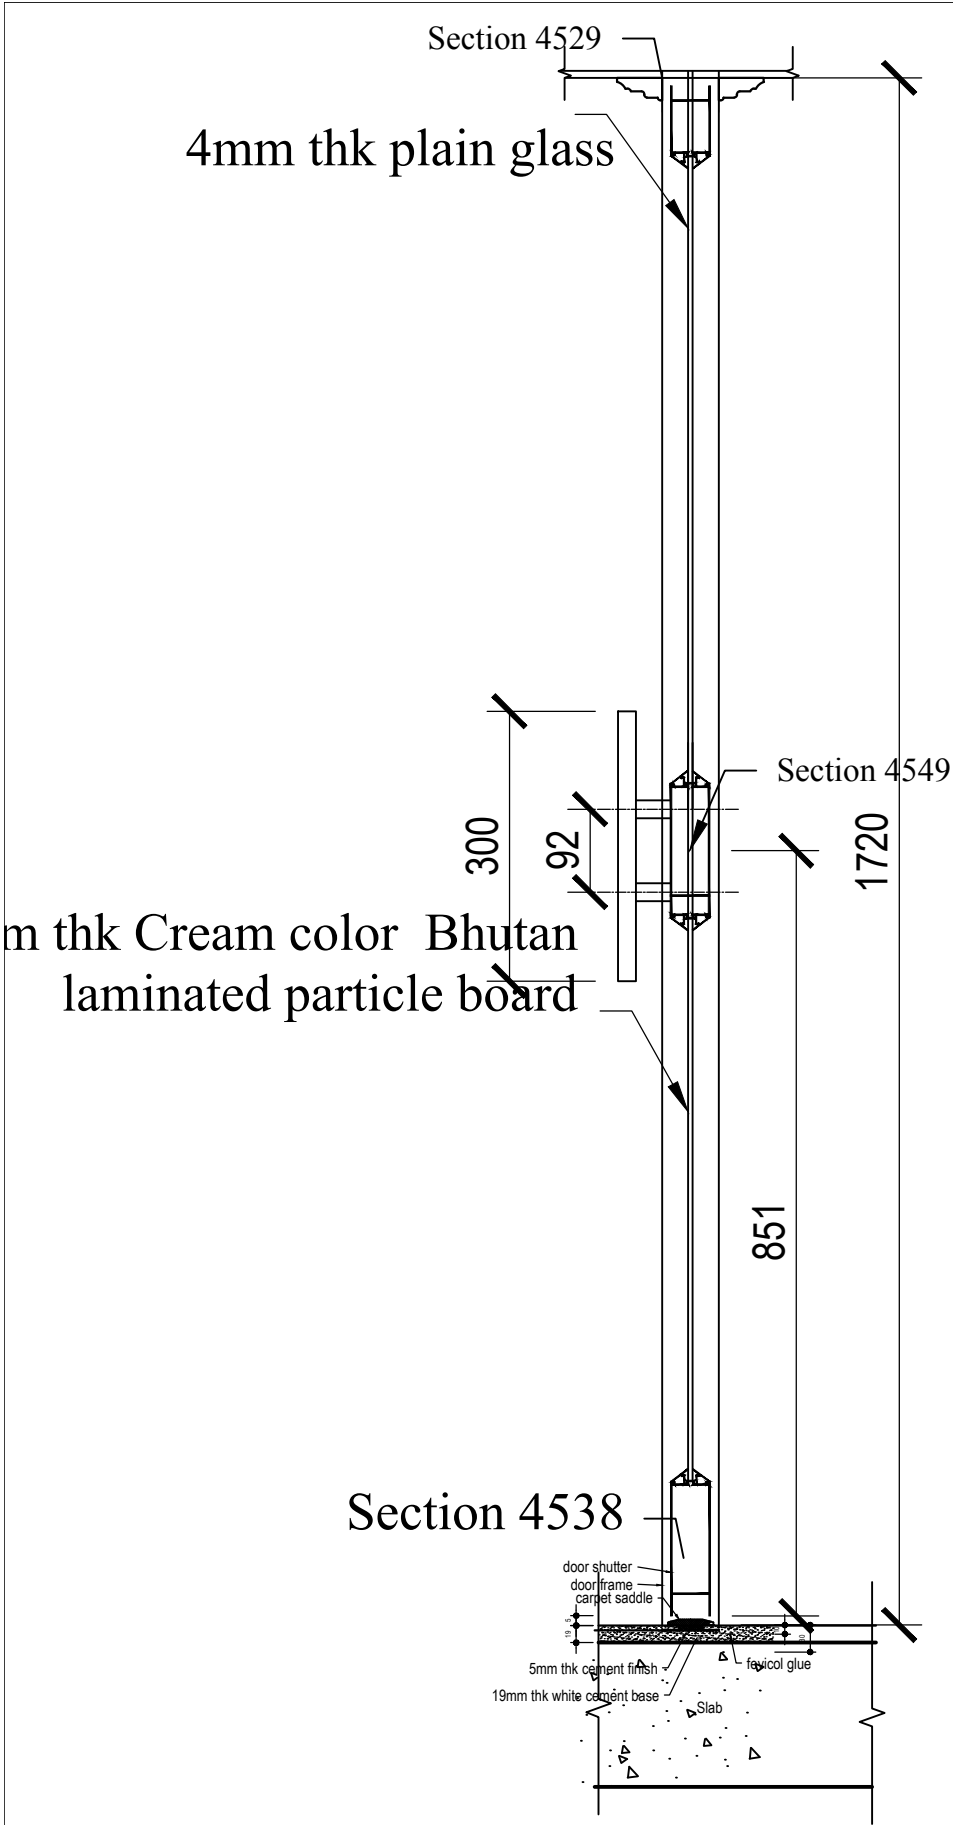

Section 1-1

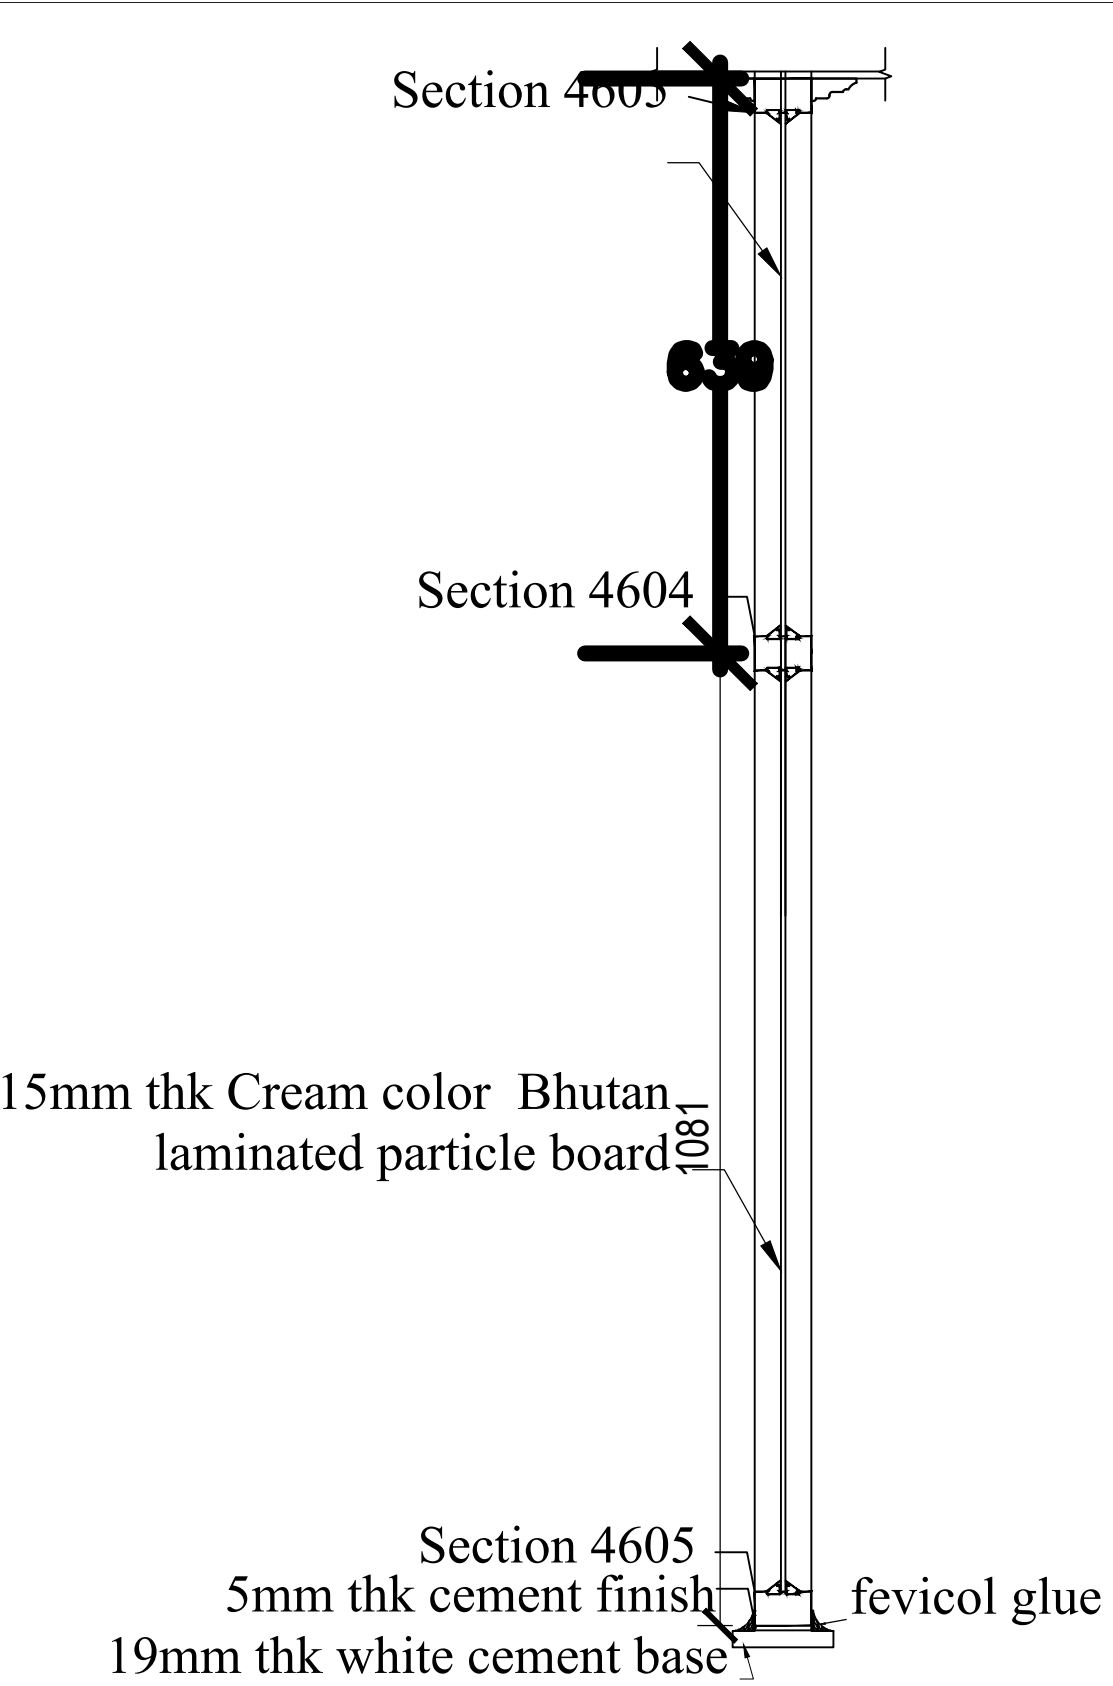

Section 2-2

ROYAL GOVERNMENT OF BHUTAN ROYAL UNIVERSITY OF BHUTAN		
CLCS	COLLEGE OF LANGUAGE and CULTURE STUDIES TAKTSE, TRONGSA : BHUTAN	
Consultants CLCS, TAKTSE, TRONGSA		
Project Architect : Mr. Tshewang		Signature
Structural Engineer :		Signature
Sanitary Engineer:		Signature
Electrical Engineer:		Signature
Drawn By: Mr. Tshewang		Signature
Name of the Work: Partition		
Drawing Title: Acc Partition, Section		
Scale: NTS	Dated: 14/08/18	
Approved By: RUB		Signature
REVISION	DESCRIPTION	DATE
A		
B		
C		
D		
E		
F		
G		
Drawing No: CLCS/ADM/AR		
Sheet No: 13		